


# Site Plan Example

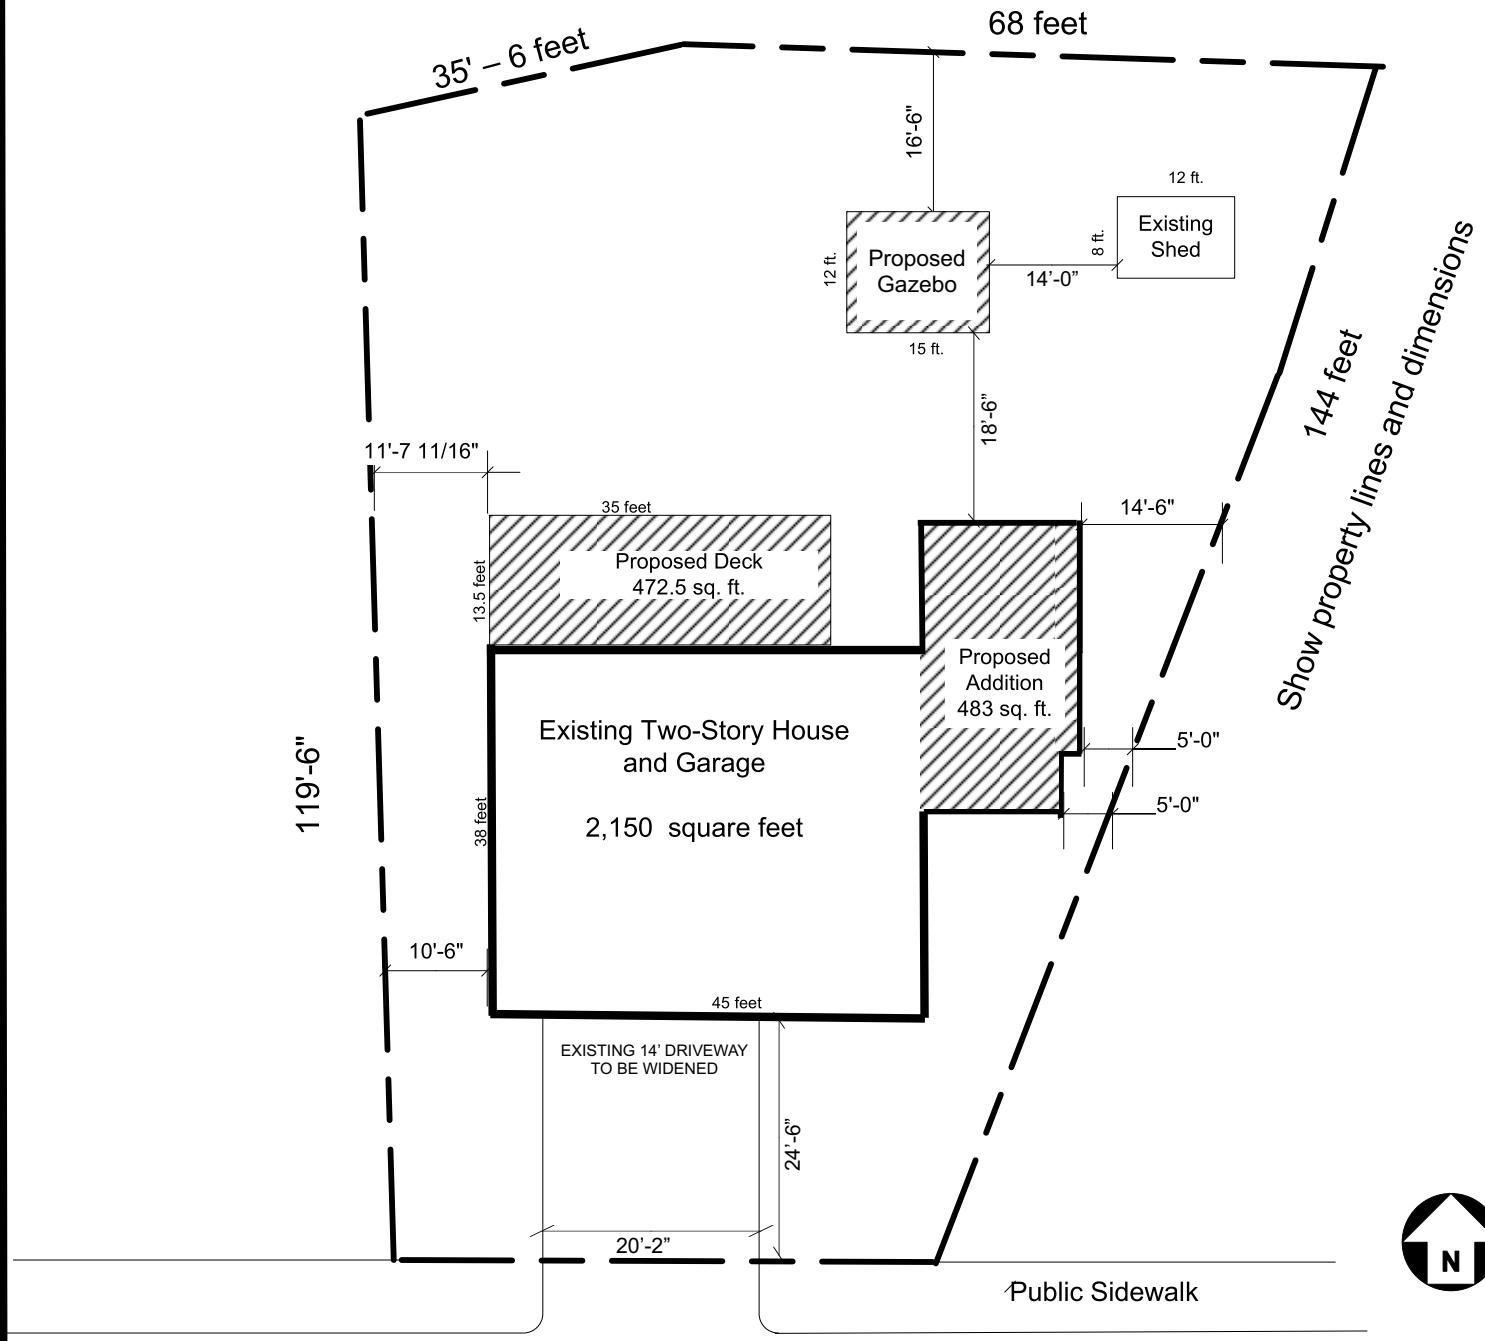

Property Owner Name:

Project Address:

Assessor Parcel Number:

Lot size: **10,714 square feet**

Existing House/Garage = **2,150 square feet**

Existing Shed = **96 square feet**

Description of proposed work:

Addition to house (den) = **483 square feet**

New deck = **472.5 square feet**

New pool room = **180 square feet**

